

**NEW BRITAIN AVENUE**




LIMIT OF CULTIVATED AREA

EMERGENCY EXIT ONLY

PLANT WASTE DISPOSAL

12 - 3' x 8' RAISED BEDS

42 - 15' x 15' FLUSH BEDS

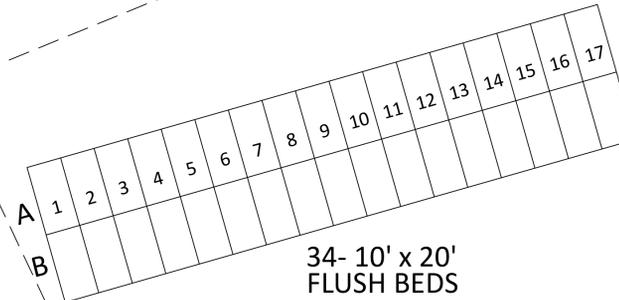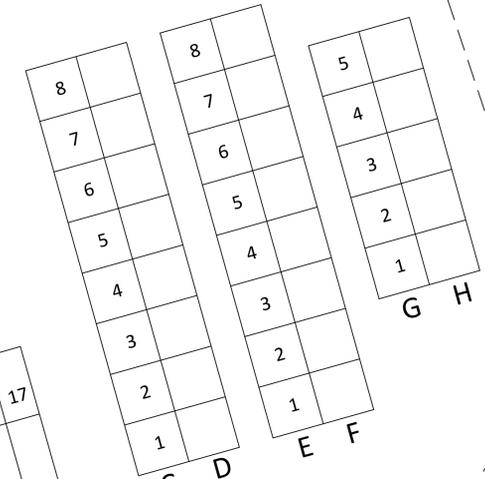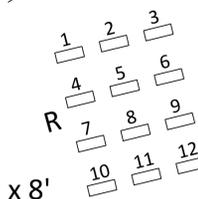

34 - 10' x 20' FLUSH BEDS

ROCK DISPOSAL

GRAVEL PARKING AREA

COMMUNITY GARDEN DROP OFF AND PARKING (GRASS)

FUTURE PATH

**SUMMARY**

12- 3' x 8' RAISED BEDS  
 34 10' x 20' FLUSH BEDS  
 42 - 15' X 15' FLUSH BEDS

TOTAL PLOTS =88

	<p><b>TOWN OF ROCKY HILL</b>                  ENGINEERING DEPARTMENT                  761 OLD MAIN STREET, ROCKY HILL, CT 06067                  PHONE (860)258-2766 FAX (860) 258-2703                  Stephen D. Sopolak P.E., Town Engineer</p>
	<p><b>OVERALL PLAN</b></p>
<p><b>ROCKY HILL</b>                  COMMUNITY GARDEN                  NEW BRITAIN AVE.                  ROCKY HILL, CONNECTICUT</p>	
Date: 01/27/2026	Scale: NTS
Drawn By: DJP	Sheet 1 of 1